

DESBROSSES STREET

WATTS STREET

EVENT AREA

KITCHEN



EVENT AREA

BAR


HUDSON STREET

CANAL STREET

1 12TH FLOOR PLAN  
1/8" = 1'-0"

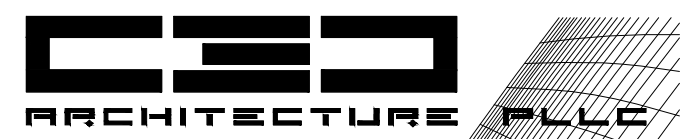 

307 7TH AVE  
14TH FLOOR  
NY NY 10001

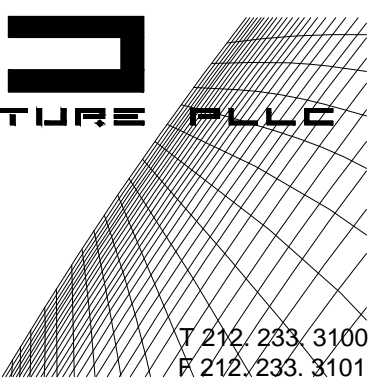

T 212.233.3100  
F 212.233.3101


ALL DRAWN AND WRITTEN MATERIAL CONTAINED HEREIN IS THE SOLE PROPERTY OF ARCHITECT OF RECORD AND MAY NOT BE DUPLICATED, PUBLISHED, DISCLOSED OR USED WITHOUT EXPRESS WRITTEN CONSENT BY THE ARCHITECT OF RECORD.

No.	DATE	ISSUED / REVISED

PROJECT  
**APOGEE  
EVENTS**  
480 CANAL STREET  
NEW YORK, NY 10013


**12TH FLOOR  
PLAN**

SEAL & SIGNATURE	DATE
PROJECT No :	21133
DRAWN BY :	CS
CHECKED BY :	PF
SCALE :	
SHEET No:	
<b>A-012.00</b>	
CADD FILE No:	
	OF

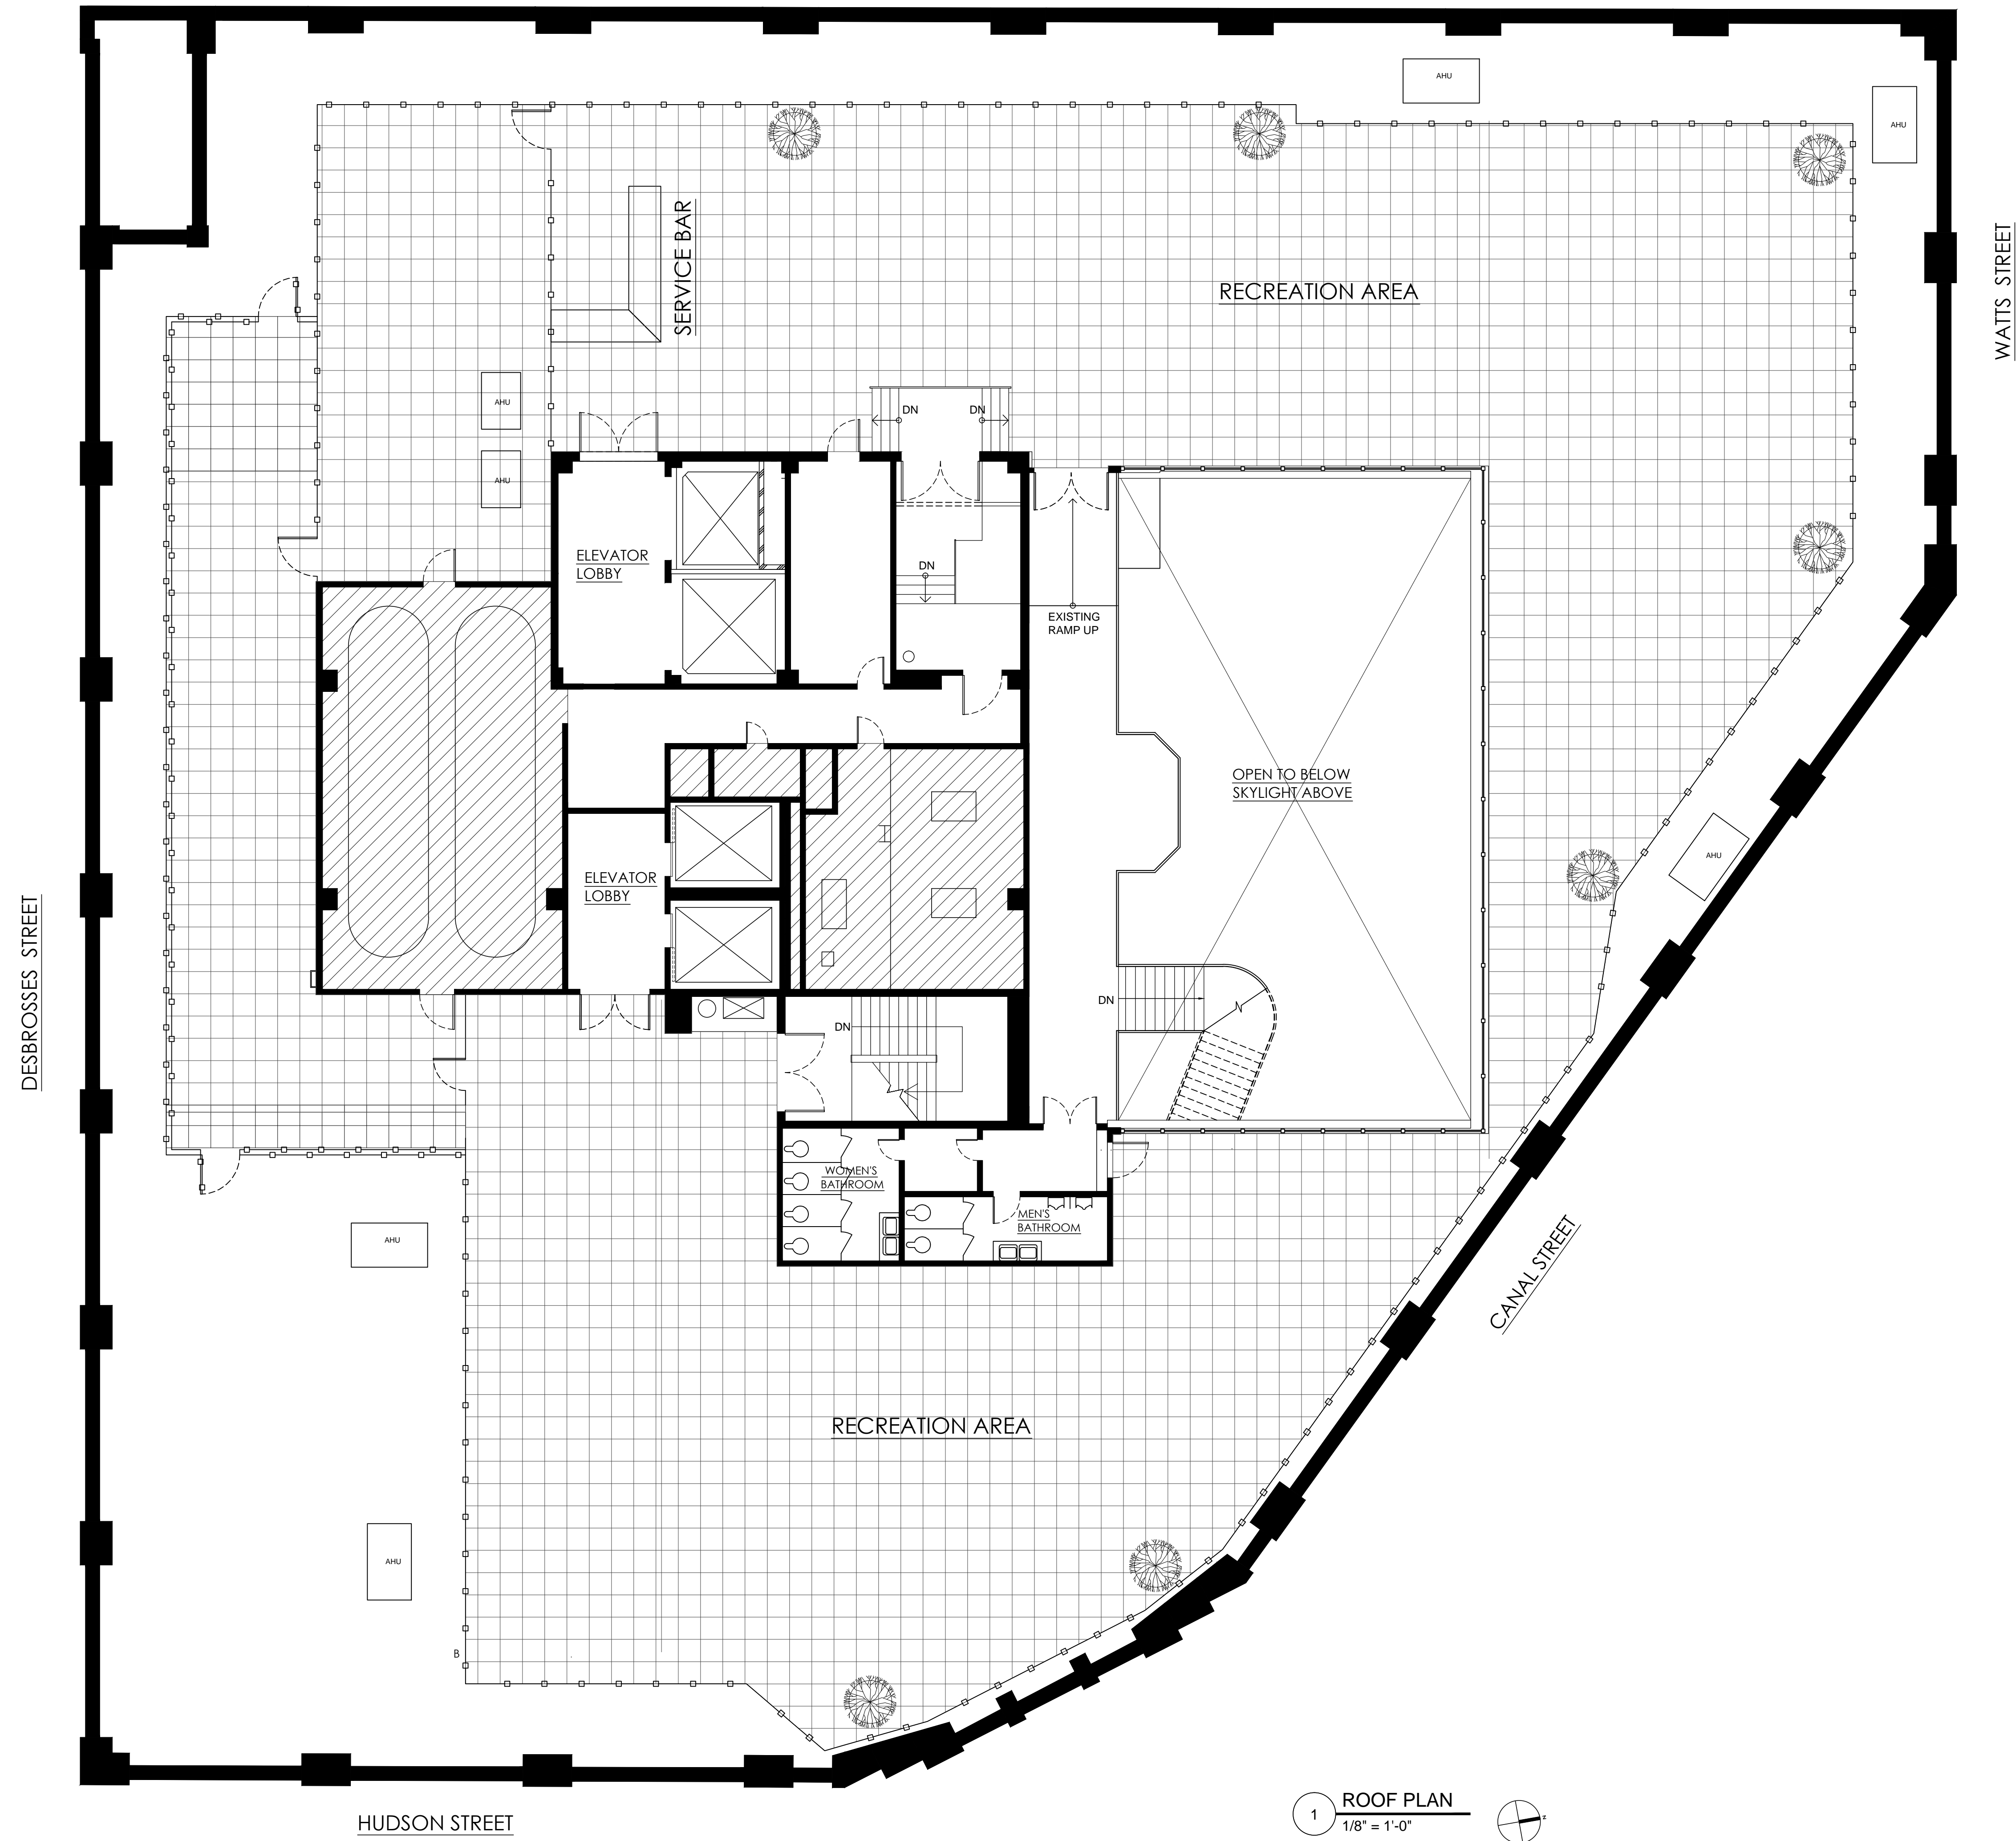

HUDSON STREET

1 ROOF PLAN  
1/8" = 1'-0"

 

**CEA**  
ARCHITECTURE PLLC

307 7TH AVE  
14TH FLOOR  
NY NY 10001

T 212.233.3100  
F 212.233.3101

ALL DRAWN AND WRITTEN MATERIAL CONTAINED HEREIN IS THE SOLE PROPERTY OF ARCHITECT OF RECORD AND MAY NOT BE DUPLICATED, PUBLISHED, DISCLOSED OR USED WITHOUT EXPRESS WRITTEN CONSENT BY THE ARCHITECT OF RECORD.

No.	DATE	ISSUED / REVISED

PROJECT

**APOGEE  
EVENTS**

480 CANAL STREET  
NEW YORK, NY 10013

**ROOF  
PLAN**

SEAL & SIGNATURE	DATE
PROJECT No :	21133
DRAWN BY :	CS
CHECKED BY :	PF
SCALE :	
SHEET No :	
<b>A-013.00</b>	
CADD FILE No :	
	- OF -